





FRANTZ VOLCY
N.J. PROFESSIONAL ENGINEER
LICENSE NO. 24GE0510600


DENNING PARK
PLAYGROUND IMPROVEMENTS
CITY OF ENGLEWOOD
BERGEN COUNTY, NEW JERSEY

PROJECT TITLE:

[illegible]

DENNING PARK
PLAYGROUND IMPROVEMENTS
BLOCK:2220 LOT:1.02

SCALE: AS NOTED	DATE: 11/4/24
PROJECT NO.: 112503	SHEET NO.: C-2

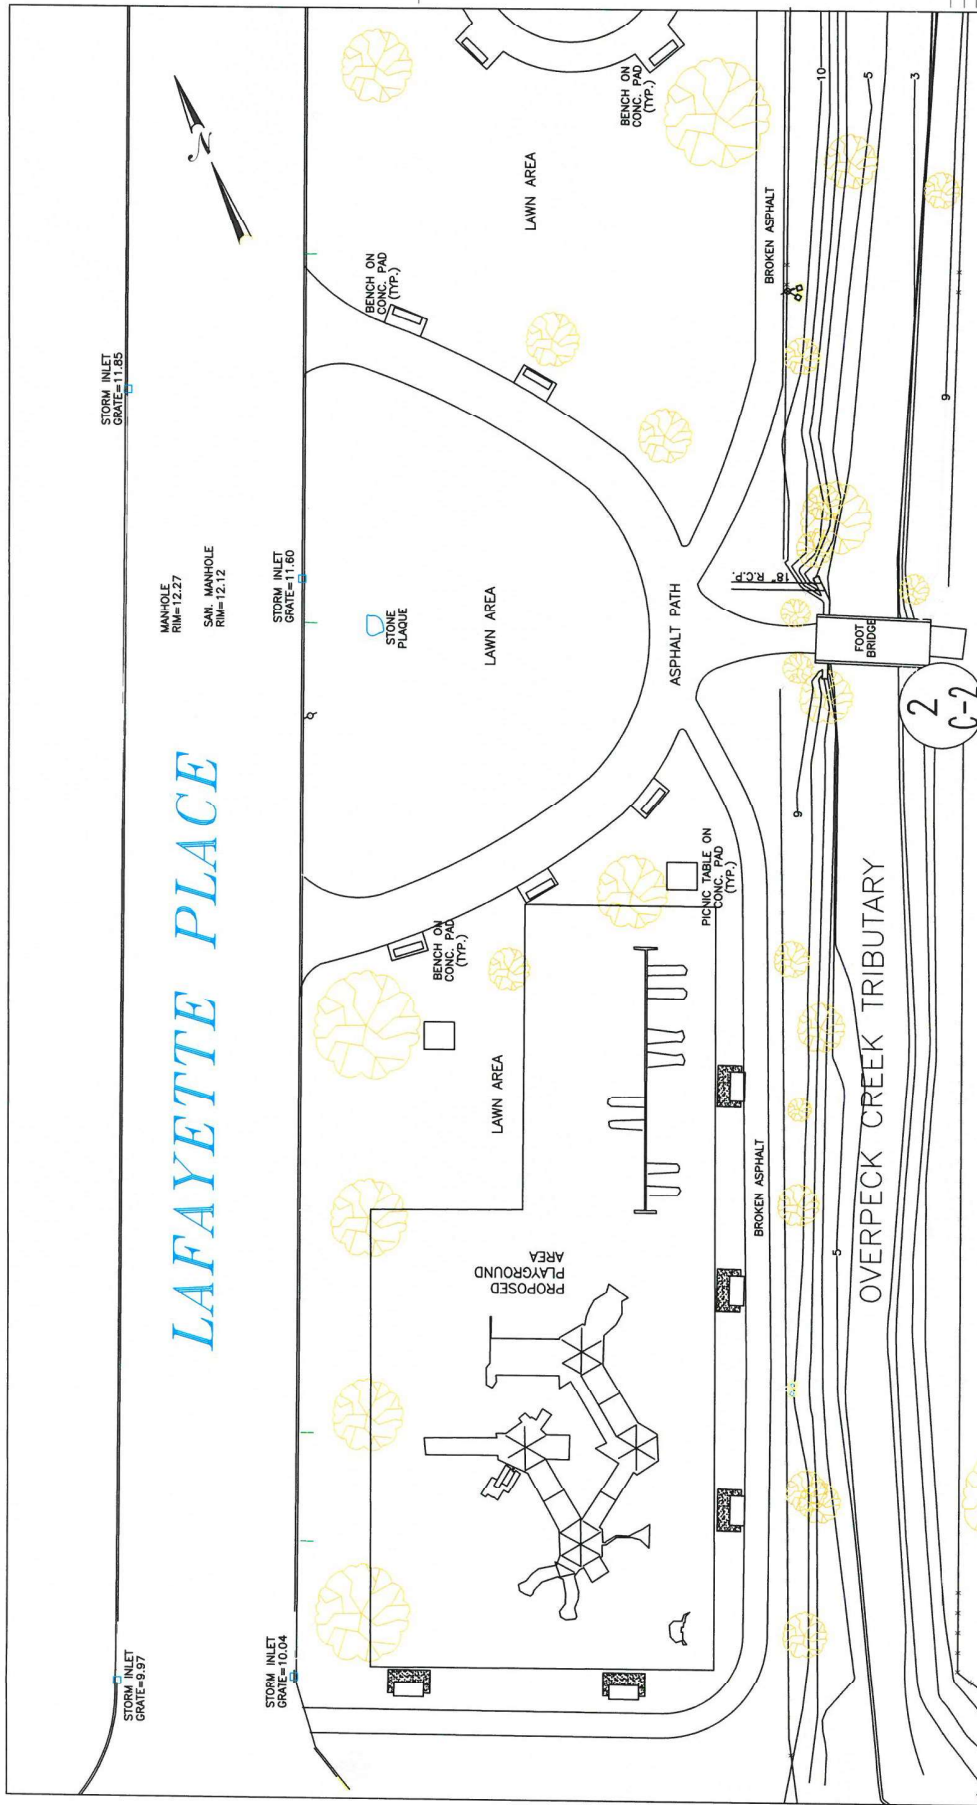

NOTES

1. CONTRACTOR SHALL REMOVE ALL NECESSARY TREES AND STUMPS PRIOR TO INSTALLATION OF THE PLAYGROUND AREA.
2. ANY DAMAGED SIDEWALK AREA SHALL BE REMOVED AND REPLACED WITH NEW CONCRETE SIDEWALK AS INDICATED ON THE PLANS OR AS DIRECTED BY THE ENGINEER IN ACCORDANCE WITH DETAIL.
3. CONTRACTOR SHALL CALL UTILITY MARK OUT PHONE NO. 1-800-272-1000 FOR MARK OUT OF UTILITIES. CONTRACTOR SHALL NOT COMMENCE WORK UNTIL ALL UTILITIES HAVE BEEN PROPERTY LOCATED. EXISTING UTILITIES SHALL BE MAINTAINED AND PROTECTED.

PLAN - PROPOSED PLAYGROUND AREA

SCALE: N.T.S.

C-2