
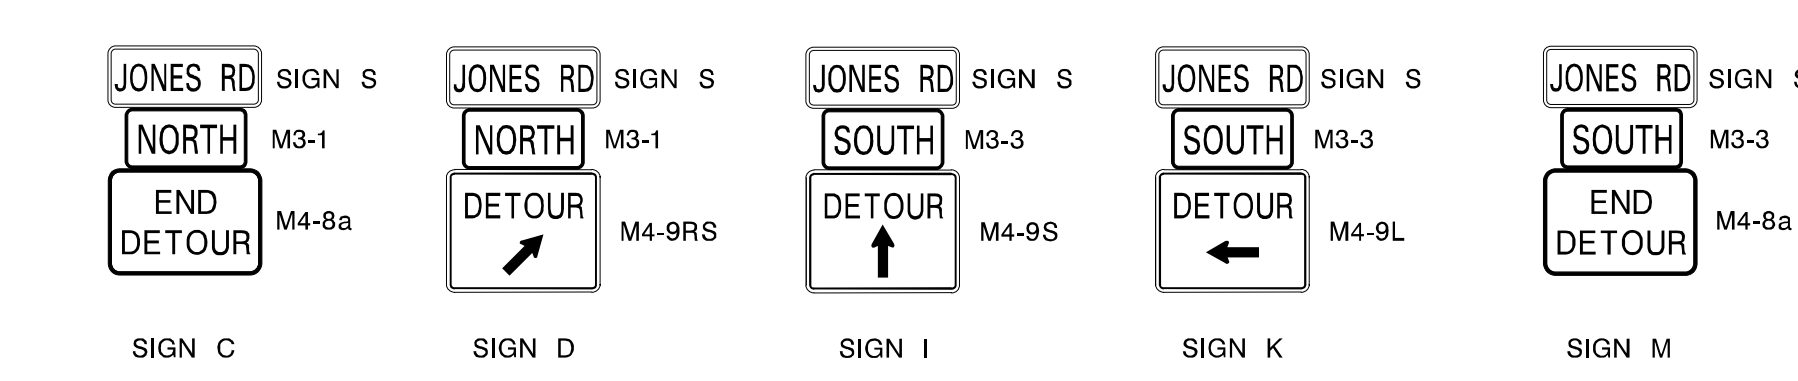
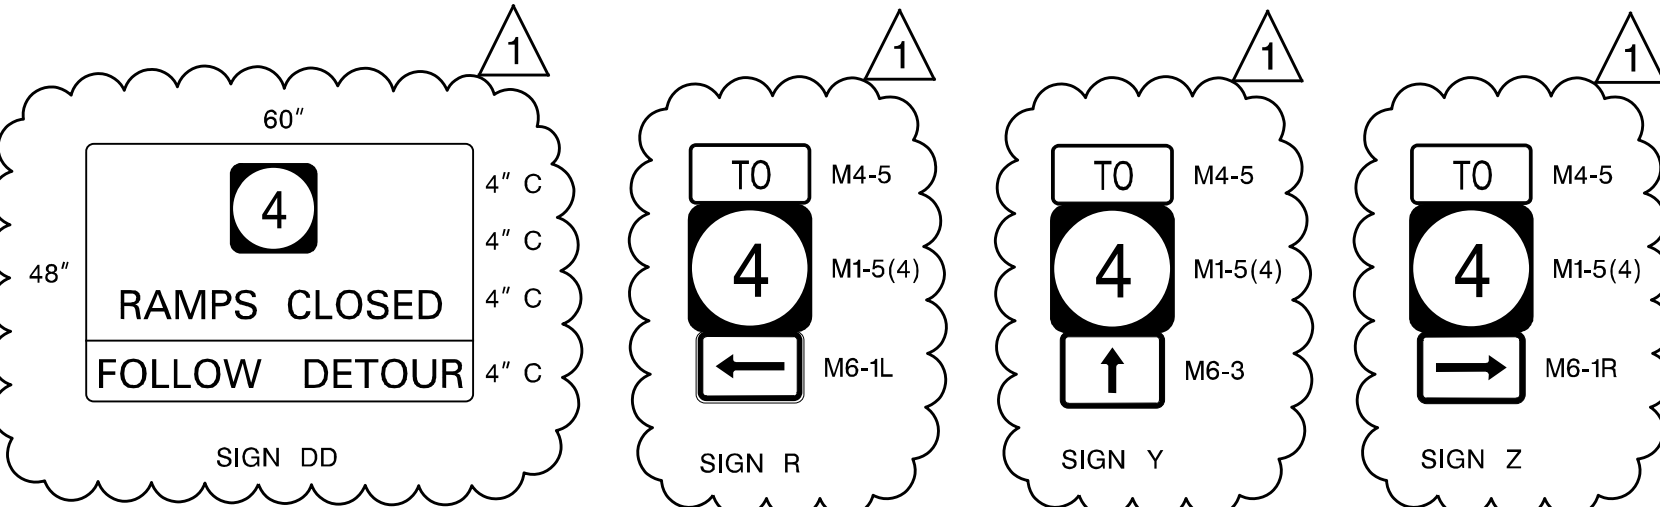


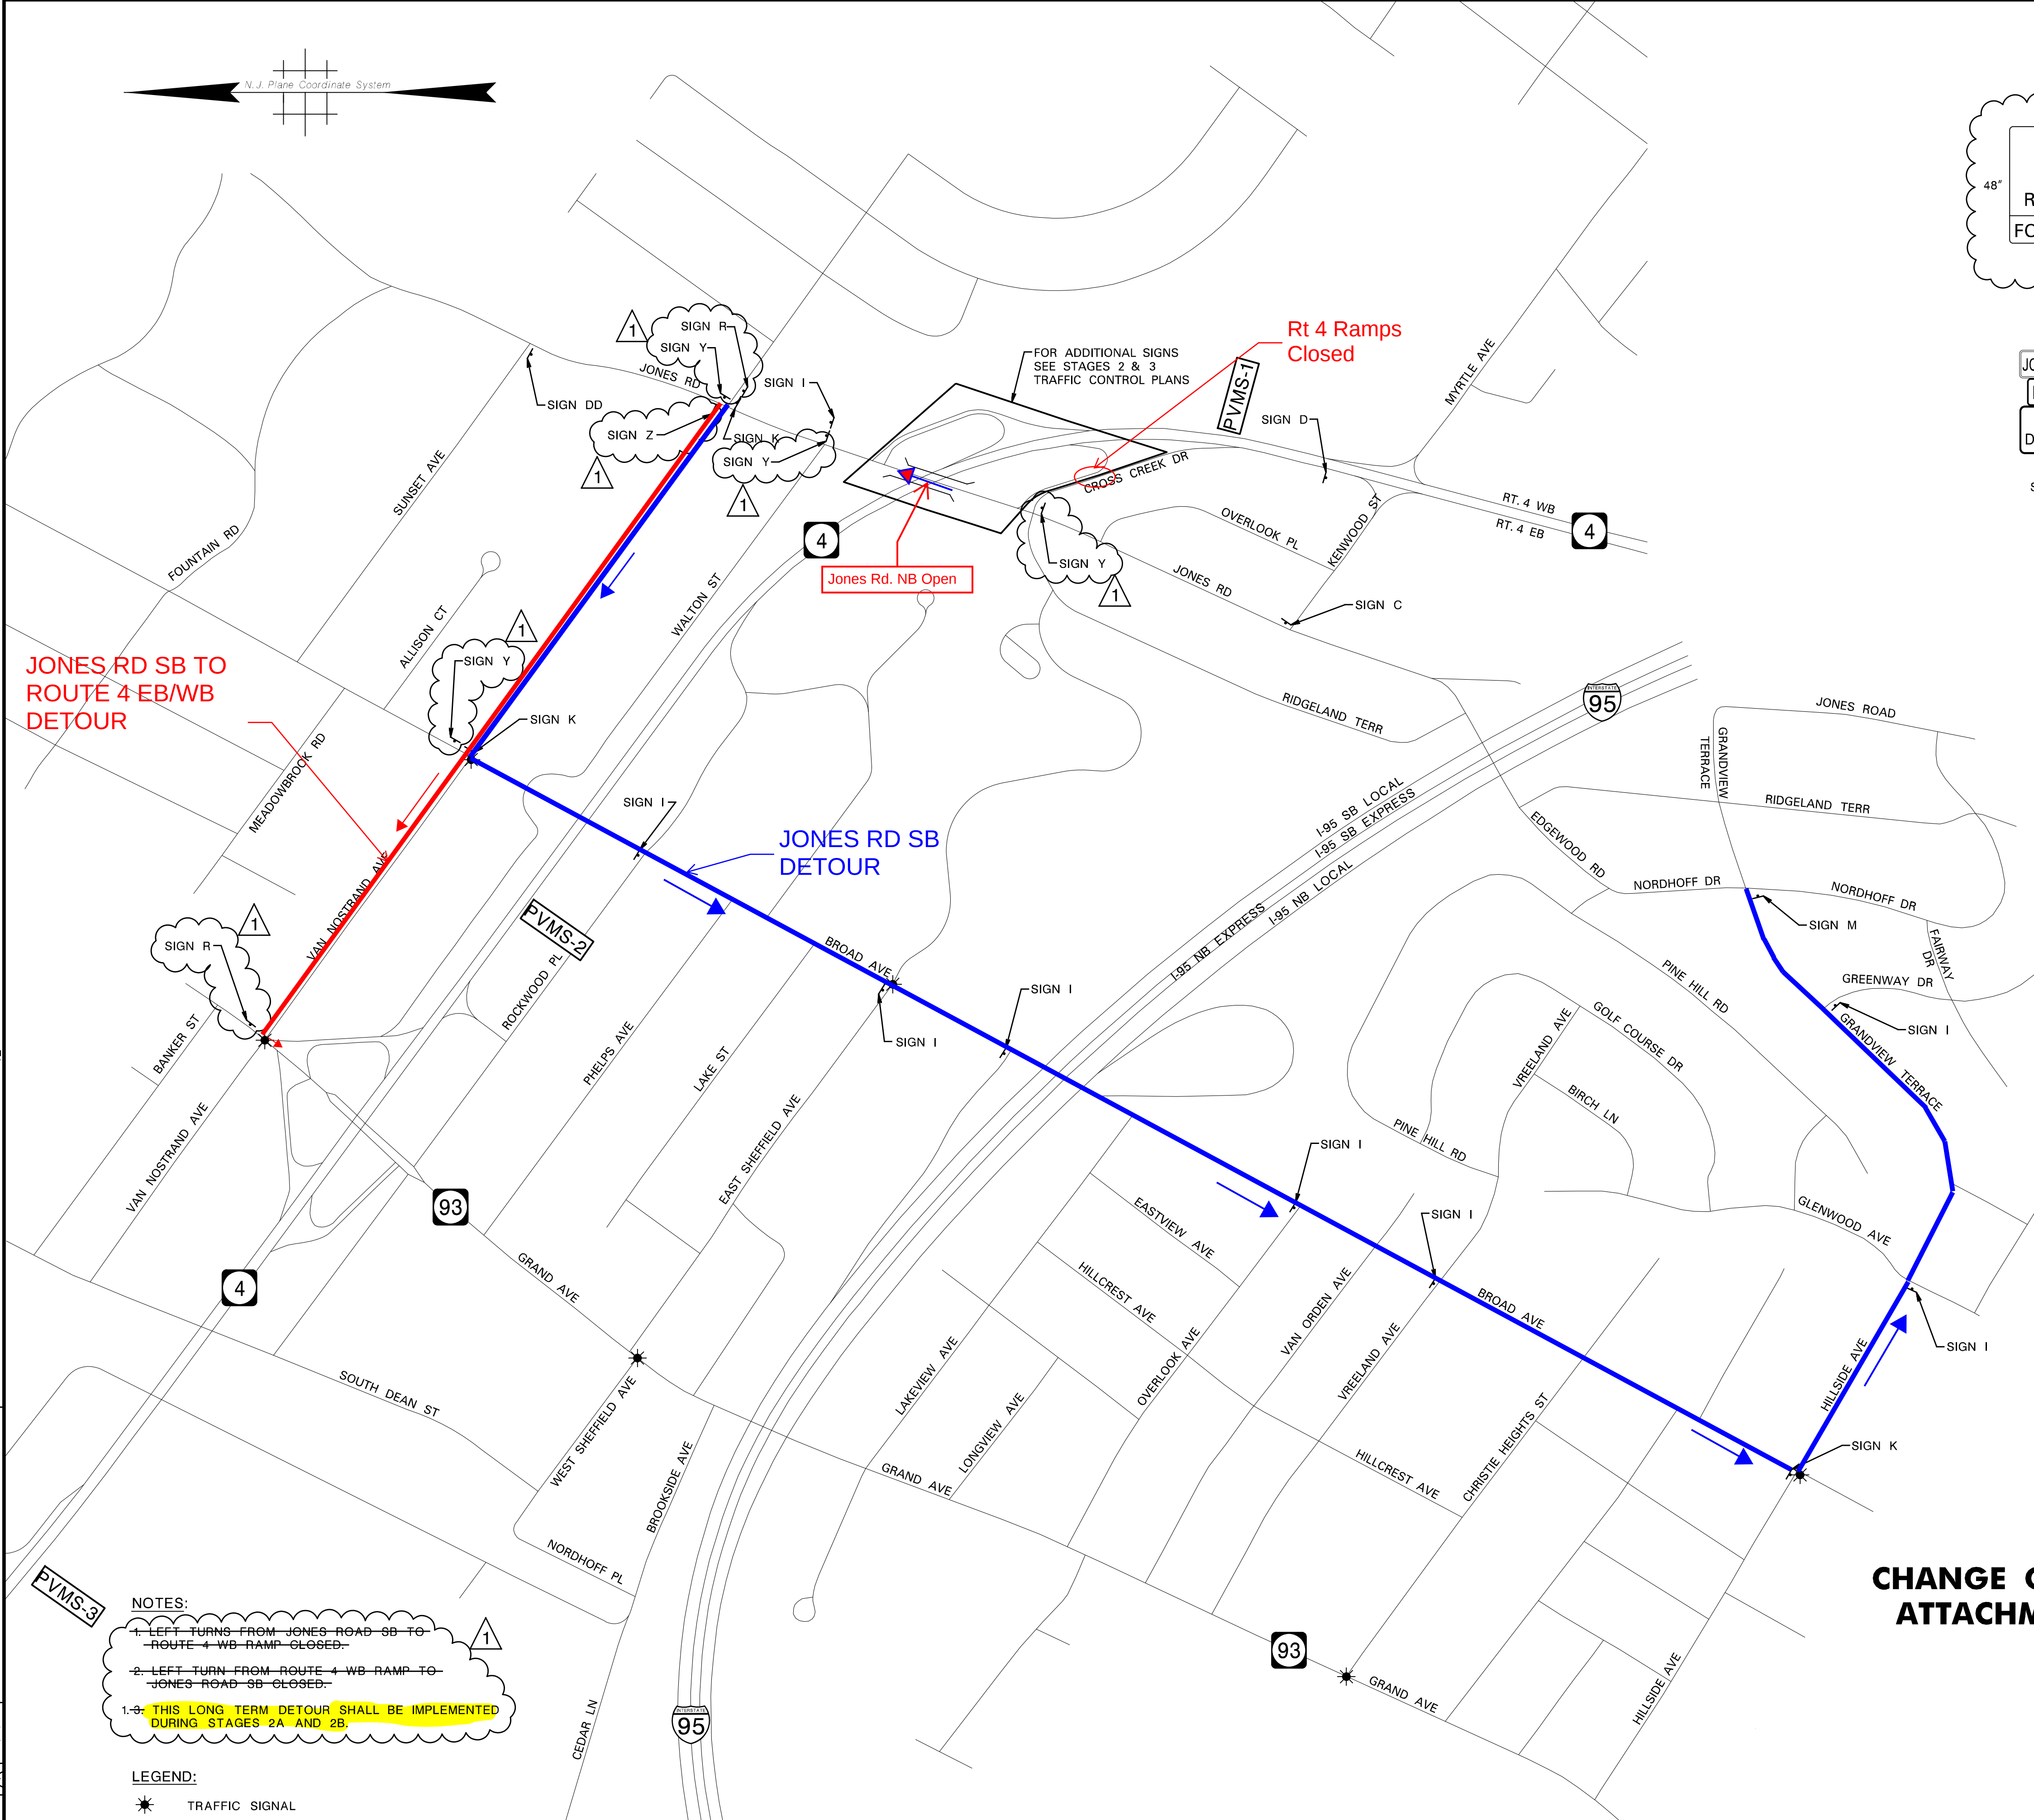

JONES ROAD NB REMAIN OPEN

STAGES 2 & 3

JONES ROAD DETOUR

N.T.S.

CHANGE OF PLAN NO. 4

ATTACHMENT 5 OF 26

- NOTES:
- 1. LEFT TURNS FROM JONES ROAD SB TO ROUTE 4 WB RAMP CLOSED.
 - 2. LEFT TURN FROM ROUTE 4 WB RAMP TO JONES ROAD SB CLOSED.
 - 1-3. THIS LONG TERM DETOUR SHALL BE IMPLEMENTED DURING STAGES 2A AND 2B.

LEGEND:

TRAFFIC SIGNAL

NEW JERSEY DEPARTMENT OF TRANSPORTATION

TRAFFIC CONTROL AND STAGING PLANS

JONES ROAD OVER ROUTE 4

CONTRACT NO. 009950194

ARORA and ASSOCIATES, P.C.

PROFESSIONAL ASSOCIATION

DAVID HUTCHINSON, P.E.

NEW JERSEY PROFESSIONAL ENGINEER LICENSE NO. 24GE04001800

NO.	DATE	DESCRIPTION
1	04/20/23	COP No. 4 - DETOUR PLAN

11-JUL-2023 14:36

11-JUL-2023 14:36

11-JUL-2023 14:36